



RELEASED FOR CONSTRUCTION

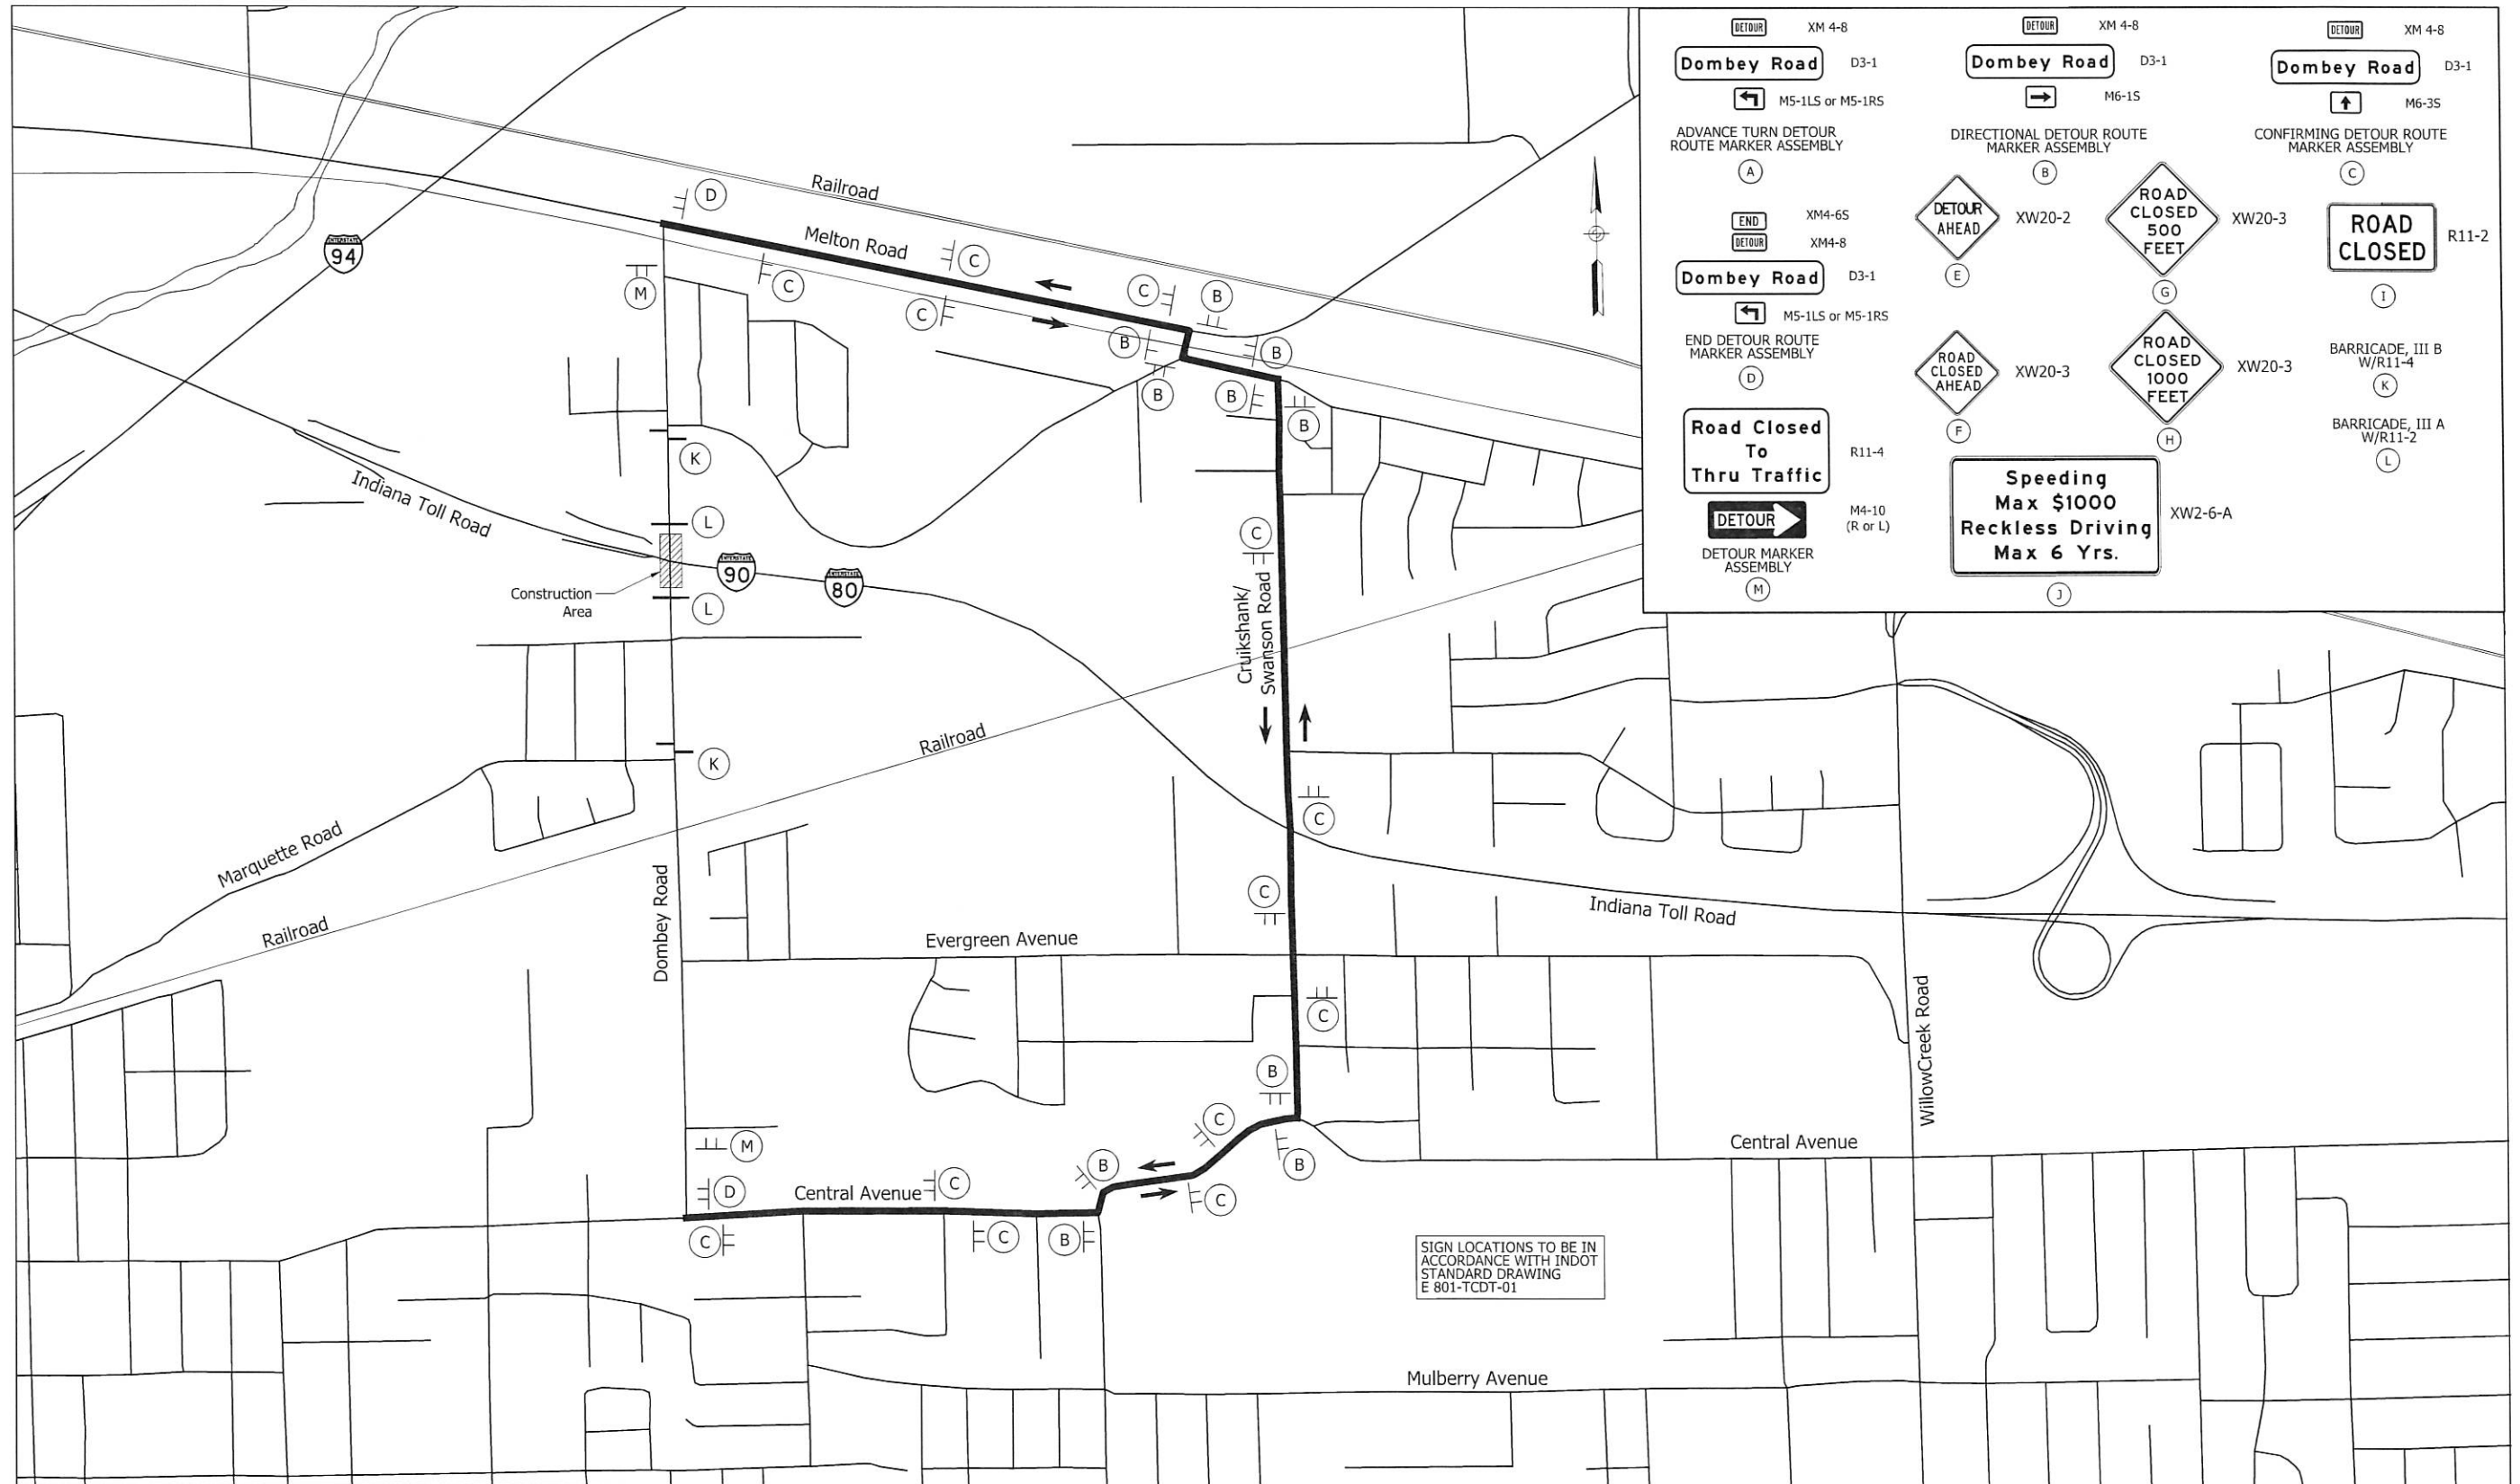

SIGN LOCATIONS TO BE IN ACCORDANCE WITH INDOT STANDARD DRAWING E 801-TCDDT-01

REVISIONS		
NO.	DATE	DESCRIPTION
0	06/17/2016	JFC

**PARSONS**  
 101 W. Ohio St., Suite 2121  
 Indianapolis, IN 46204  
 Bus (317) 616-1000  
 Fax (317) 616-1033

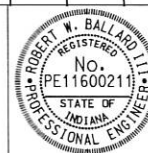

RECOMMENDED FOR APPROVAL: *Robert W. Ballard* 06/17/2016  
 DESIGN ENGINEER  
 DESIGNED: TJK DRAWN: DH  
 CHECKED: MS CHECKED: JTL

INDIANA TOLL ROAD  
 ITR CONCESSION COMPANY LLC  
 DETOUR PLAN  
 DOMBEY ROAD OVER TOLL ROAD

HORIZONTAL SCALE	BRIDGE FILE
AS NOTED	190-64-013-2
VERTICAL SCALE	DESIGNATION
AS NOTED	
SURVEY BOOK	SHEETS
N/A	27 of 27
CONTRACT	PROJECT
N/A	80/90 PUSH

pwr://xppla02pwint01.parsons.com:Indiana State/Documents/ITR\_80\_90\_PUSH/CADD/Bridge/03 - Sheets/13.2 Dombey/ITR\_80\_90\_BR\_Dombey Rd\_MOT.01.dgn  
 16-JUN-2016